


PROPOSED FIRST FLOOR PLAN

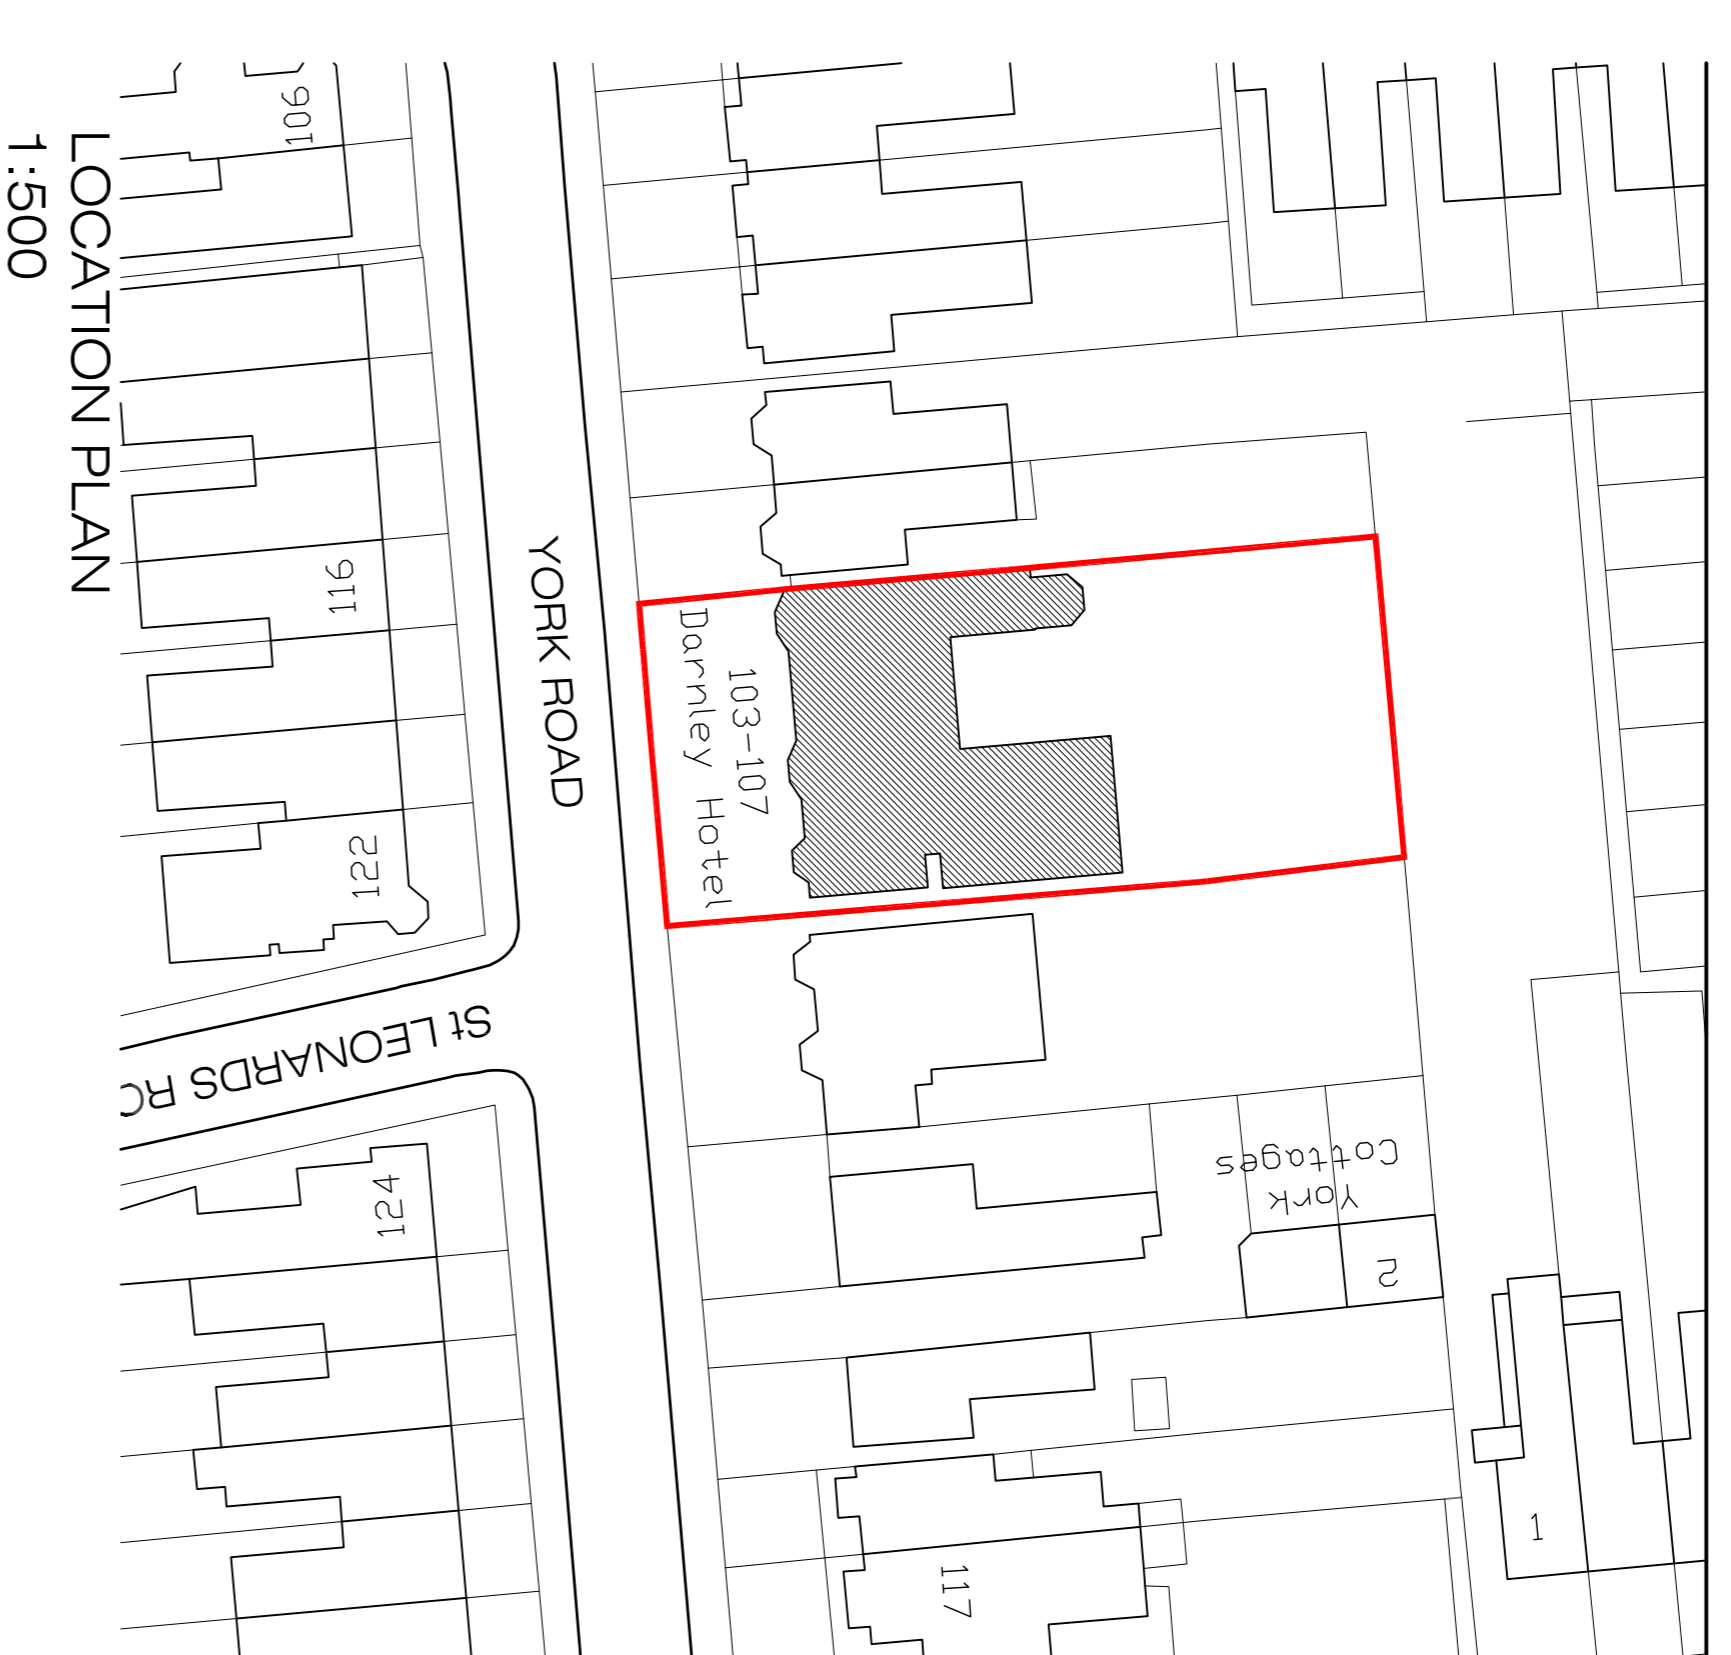

LOCATION PLAN  
1:500

DO NOT SCALE FROM THIS DRAWING - ALL DIMENSIONS TO BE CHECKED ON SITE  
YOUR ATTENTION IS DRAWN TO THE FACTY WALL ACT 1986, THE CLIENT/CONTRACTOR IS  
RESPONSIBLE FOR OBTAINING ALL NECESSARY CONSENTS AND PERMISSIONS.  
THIS DRAWING IS THE COPYRIGHT OF BDA ARCHITECTURAL DESIGN LIMITED  
NO UNAUTHORISED COPYING WITHOUT PRIOR CONSENT © copyright bda

architecture  
interiors  
surveying



**building design associates**  
Viscount House, London Southend Airport  
Southend On Sea, Essex, SS2 8TF  
Tel: (01702) 546589 Fax: (01702) 542328  
arch@bdainmed.com

CLIENT:  
H.A.R.P.

LOCATION:  
THE DARNLEY HOTEL  
103-107 YORK ROAD  
SOUTHEND ON SEA  
ESSEX  
SS1 2DL

PROJECT:  
PROPOSED TRAINING  
ACCOMMODATION CENTRE WITH  
INTERNAL ALTERATIONS

PROPOSED FIRST FLOOR PLAN

DRAWN: WJS	CHECKED: JS
SCALE: 1:50	DATE: 06-2010
DRAWING No: 10-136-004	REV: B